


 



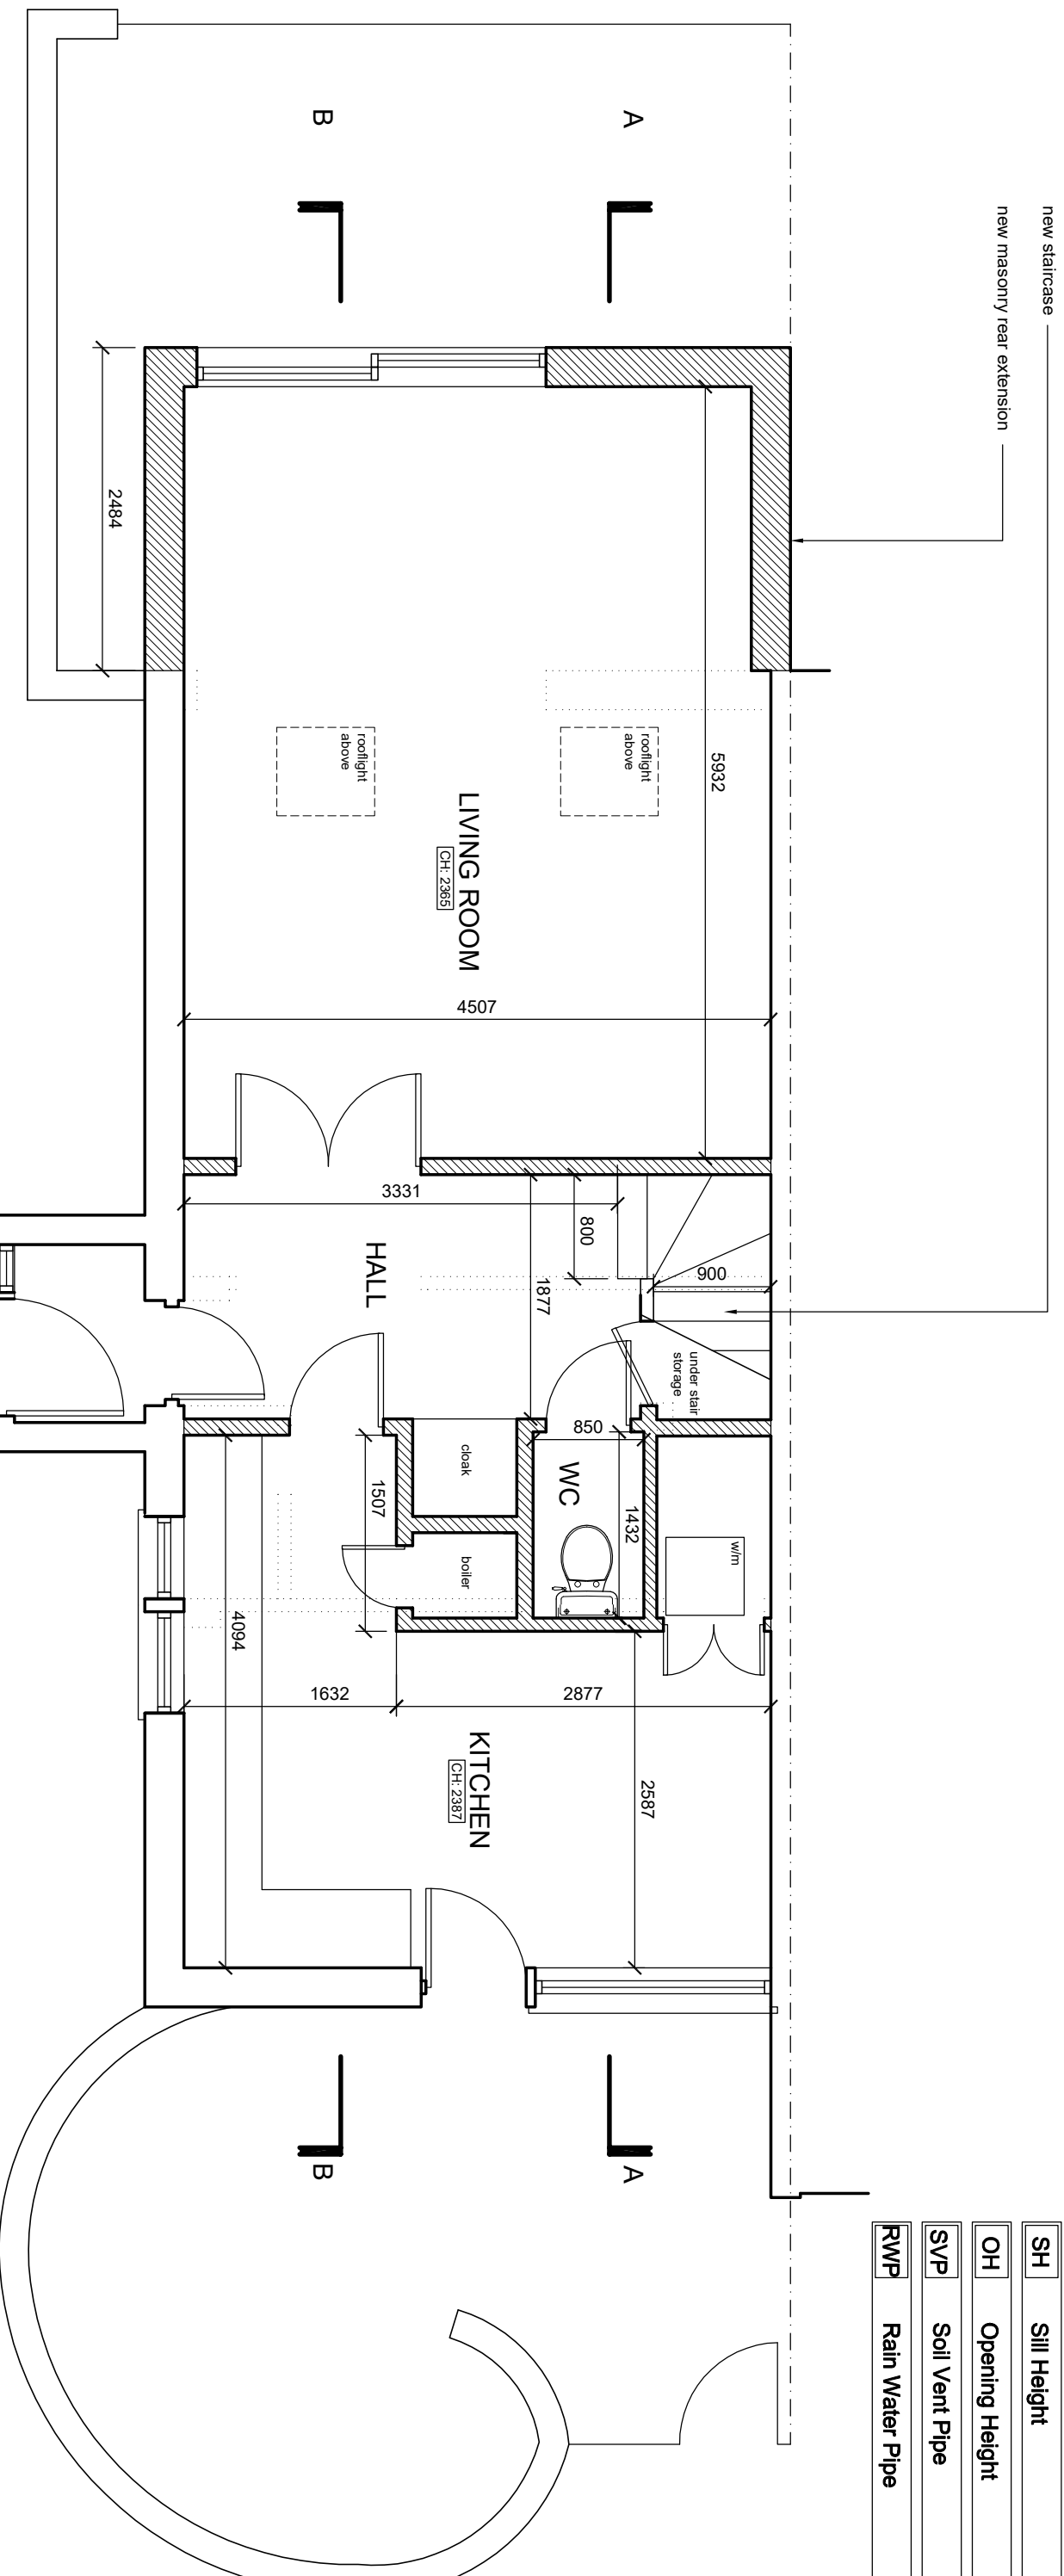
	New Construction
	Demolition
	Ceiling Height
	Floor Level
	Sill Height
	Opening Height
	Soil Vent Pipe
	Rain Water Pipe



new staircase
new masonry rear extension

PROJECT: 65 WESTBOURNE RD, LONDON N7 8AD
DRAWING TITLE:

Proposed Ground Floor Plan

SCALE: 1:50@A3 DRAWING NUMBER: P-06B



Issued for comment 24.11.17
Revision A issued for comment 13.12.17
Revision B issued for comment 11.01.18
Revision B issued for planning 25.01.18

studio seventi

A R C H I T E C T U R E L T D


www.studioseventi.co.uk

176 Brookehowse Road
London SE6 3TP

m: 07985 507253

e: g.egbo@studioseventi.co.uk

	New Construction
	Demolition
	Ceiling Height
	Floor Level
	Sill Height
	Opening Height
	Soil Vent Pipe
	Rain Water Pipe

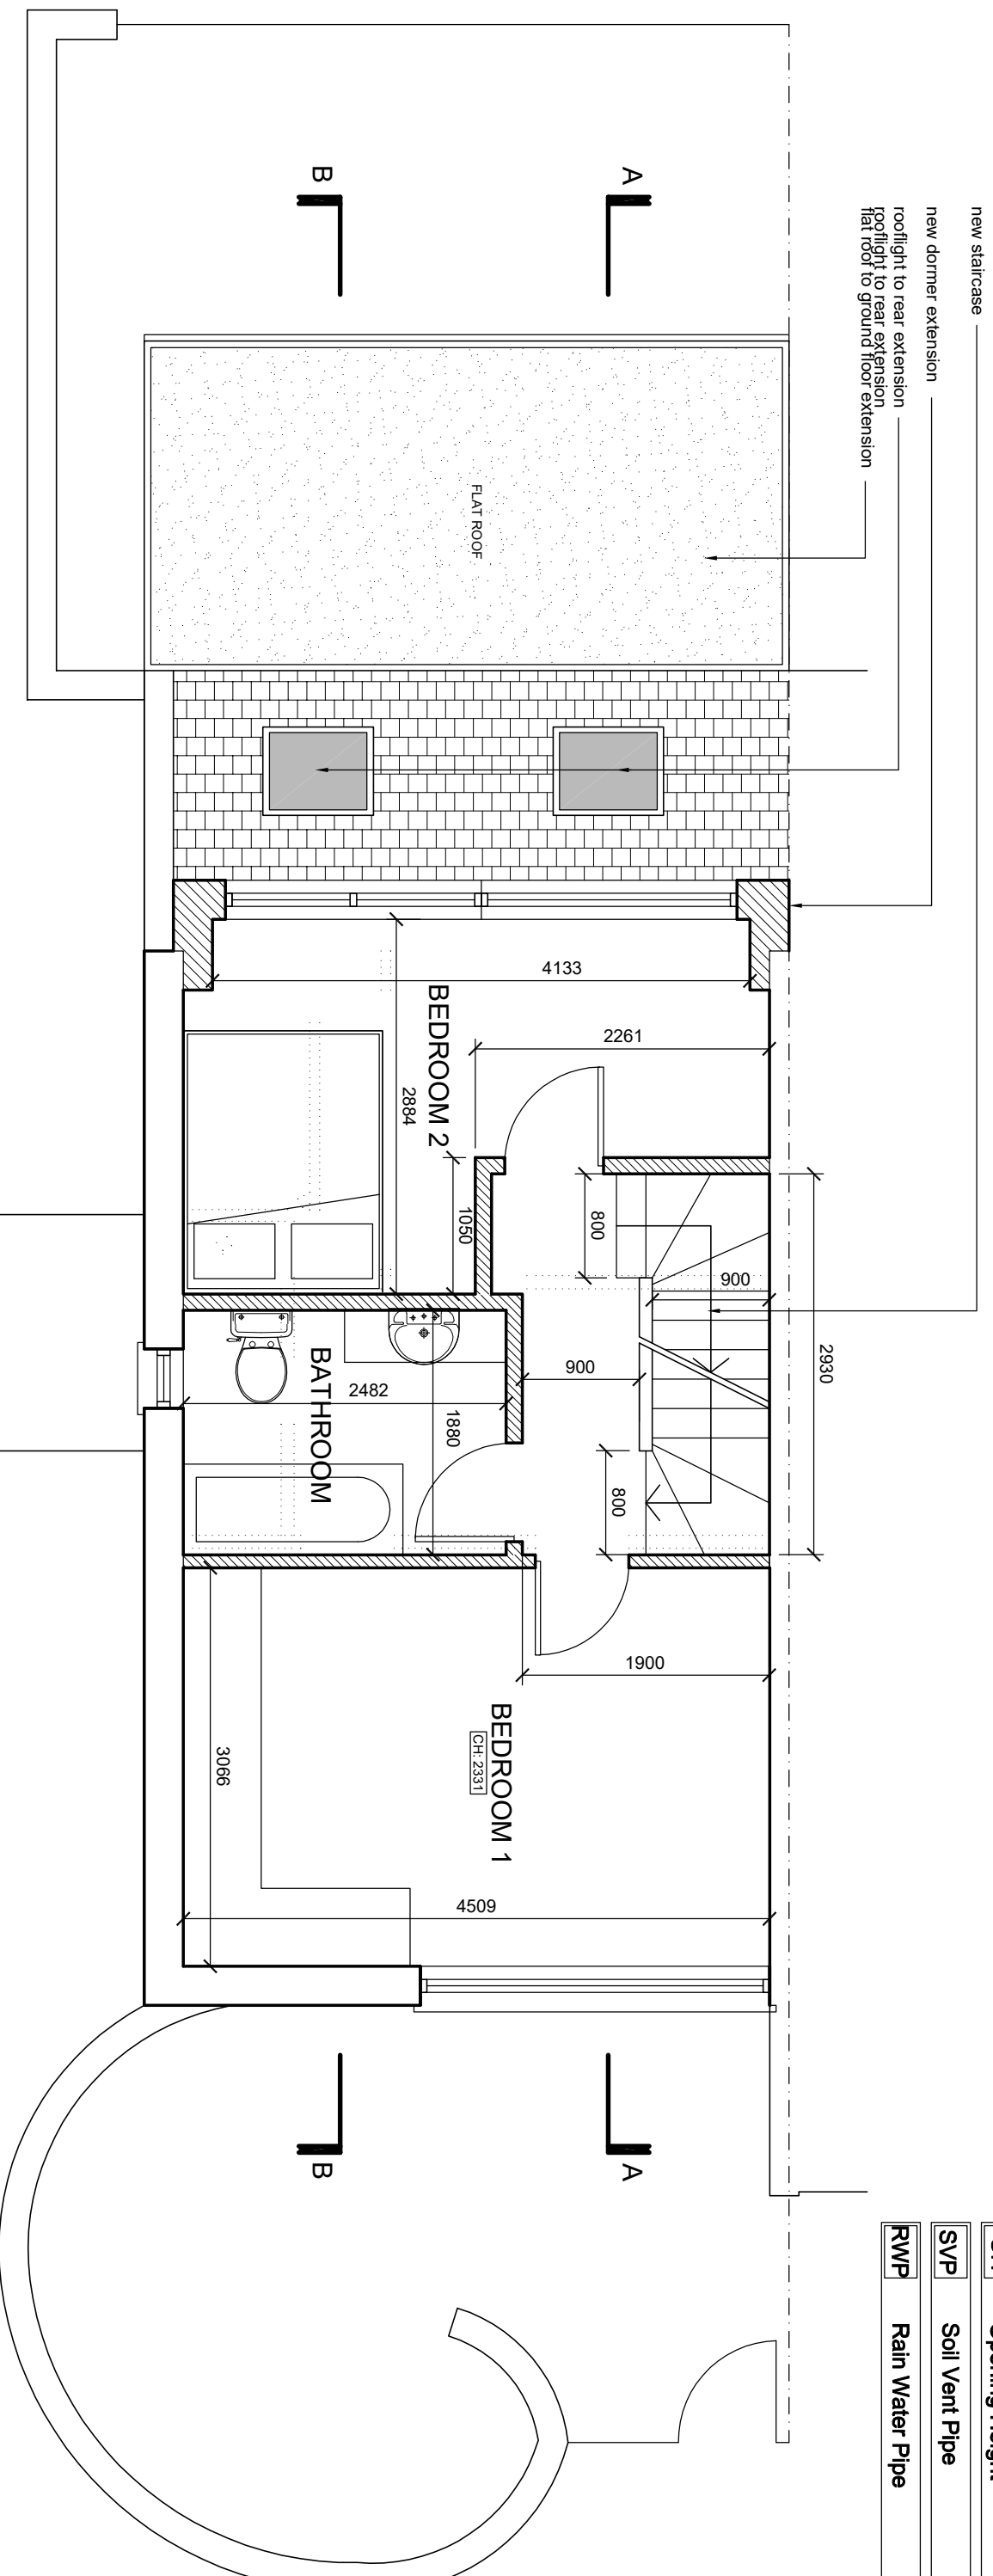

PROJECT: 65 WESTBOURNE RD, LONDON N7 8AD

DRAWING TITLE:

Proposed First Floor Plan

SCALE: 1:50@A3 DRAWING NUMBER: P-07B



Issued for comment 24.11.17
 Revision A issued for comment 13.12.17
 Revision B issued for comment 11.01.18
 Revision B issued for planning 25.01.18

studio seventi









A R C H I T E C T U R E L T D

www.studioseventi.co.uk


176 Brookehowse Road
 London SE6 3TP

m: 07985 507253

 e: g.egbo@studioseventi.co.uk

	New Construction
	Demolition
	Ceiling Height
	Floor Level
	Sill Height
	Opening Height
	Soil Vent Pipe
	Rain Water Pipe

new staircase
new dormer extension

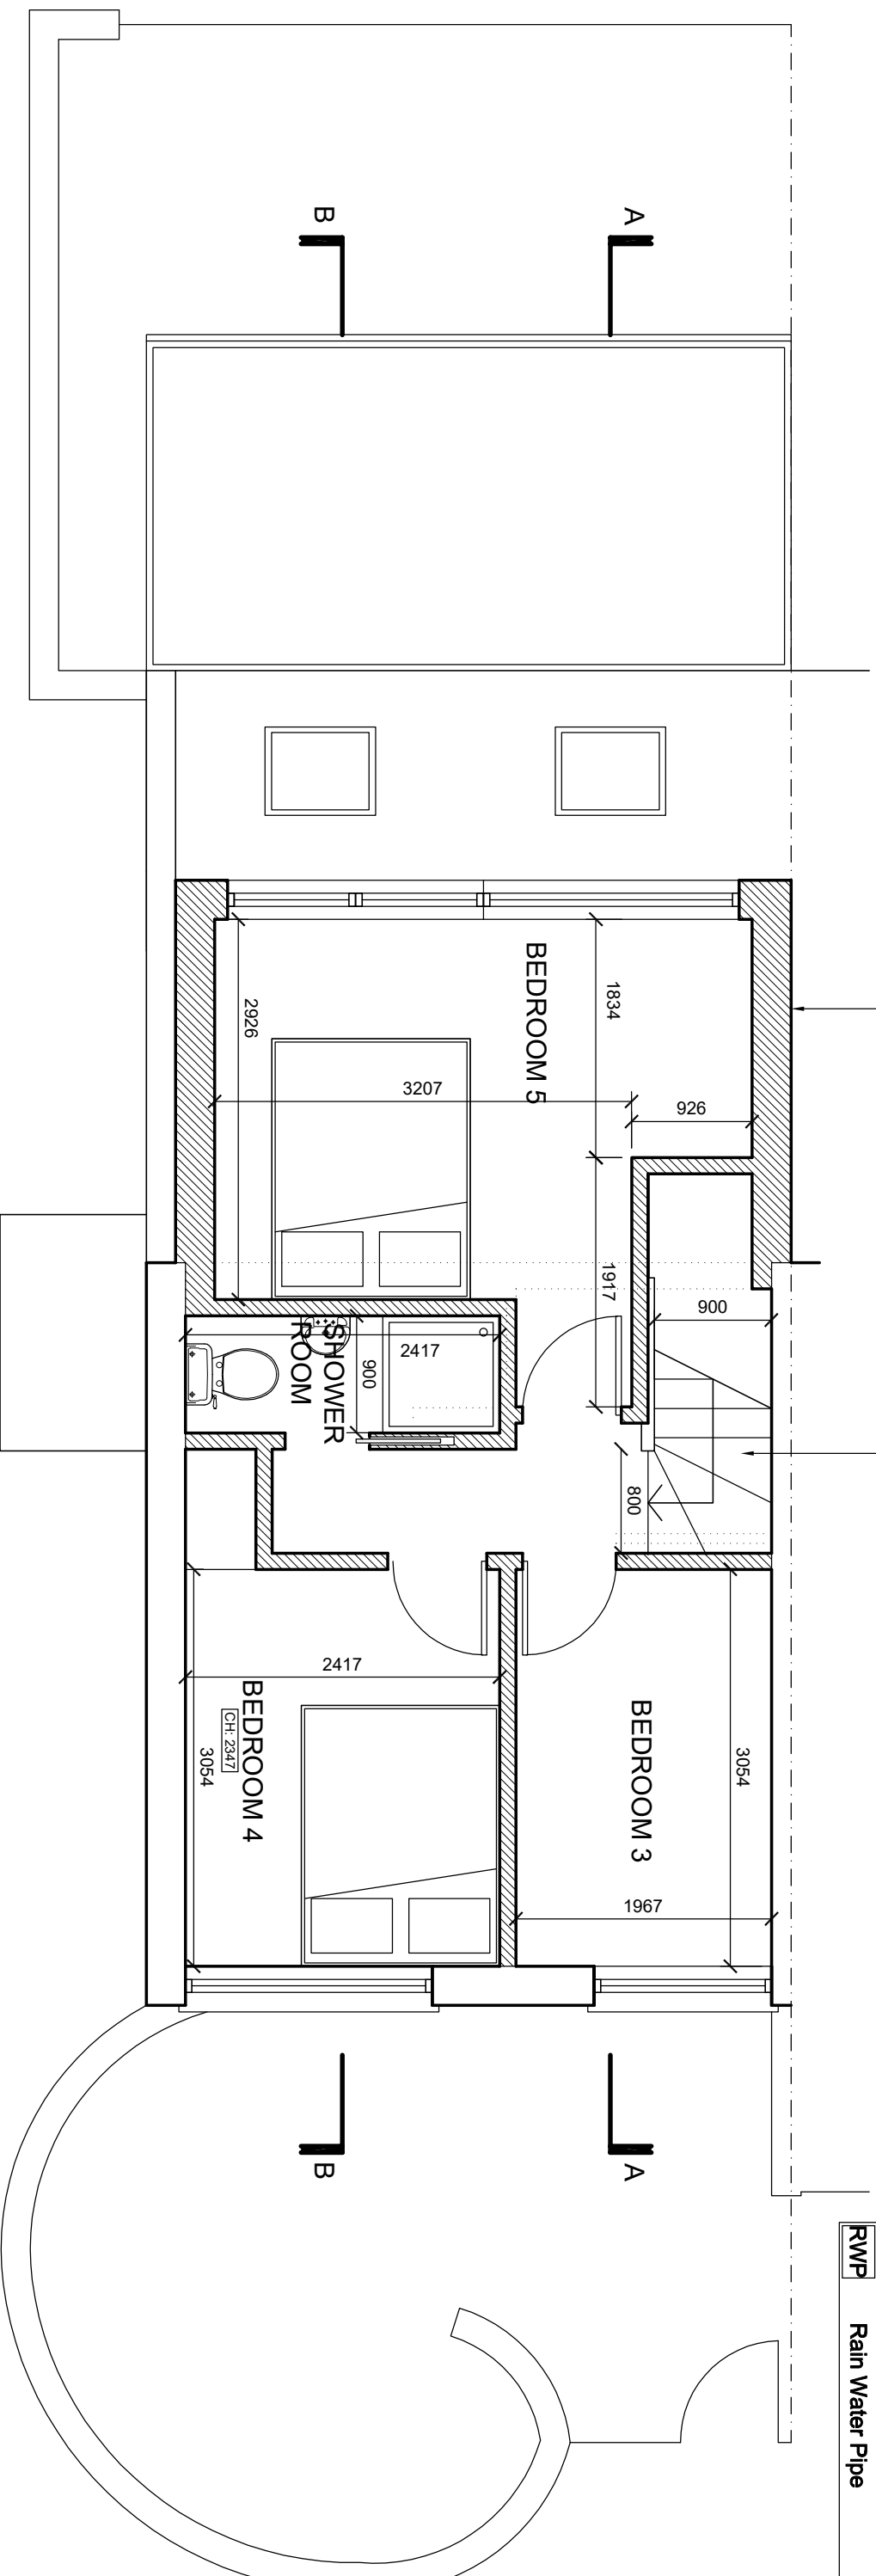

PROJECT: 65 WESTBOURNE RD, LONDON N7 8AD

DRAWING TITLE:

Proposed Second Floor Plan

SCALE: 1:50@A3 DRAWING NUMBER: P-08B



Issued for comment 24.11.17
Revision A issued for comment 13.12.17
Revision B issued for comment 11.01.18
Revision B issued for planning 25.01.18

studio seventi




 




A R C H I T E C T U R E L T D


www.studioseventi.co.uk

176 Brookhouse Road
London SE6 3TP

m: 07985 507253

e: g.egbo@studioseventi.co.uk

	New Construction
	Demolition
	Ceiling Height
	Floor Level
	Sill Height
	Opening Height
	Soil Vent Pipe
	Rain Water Pipe

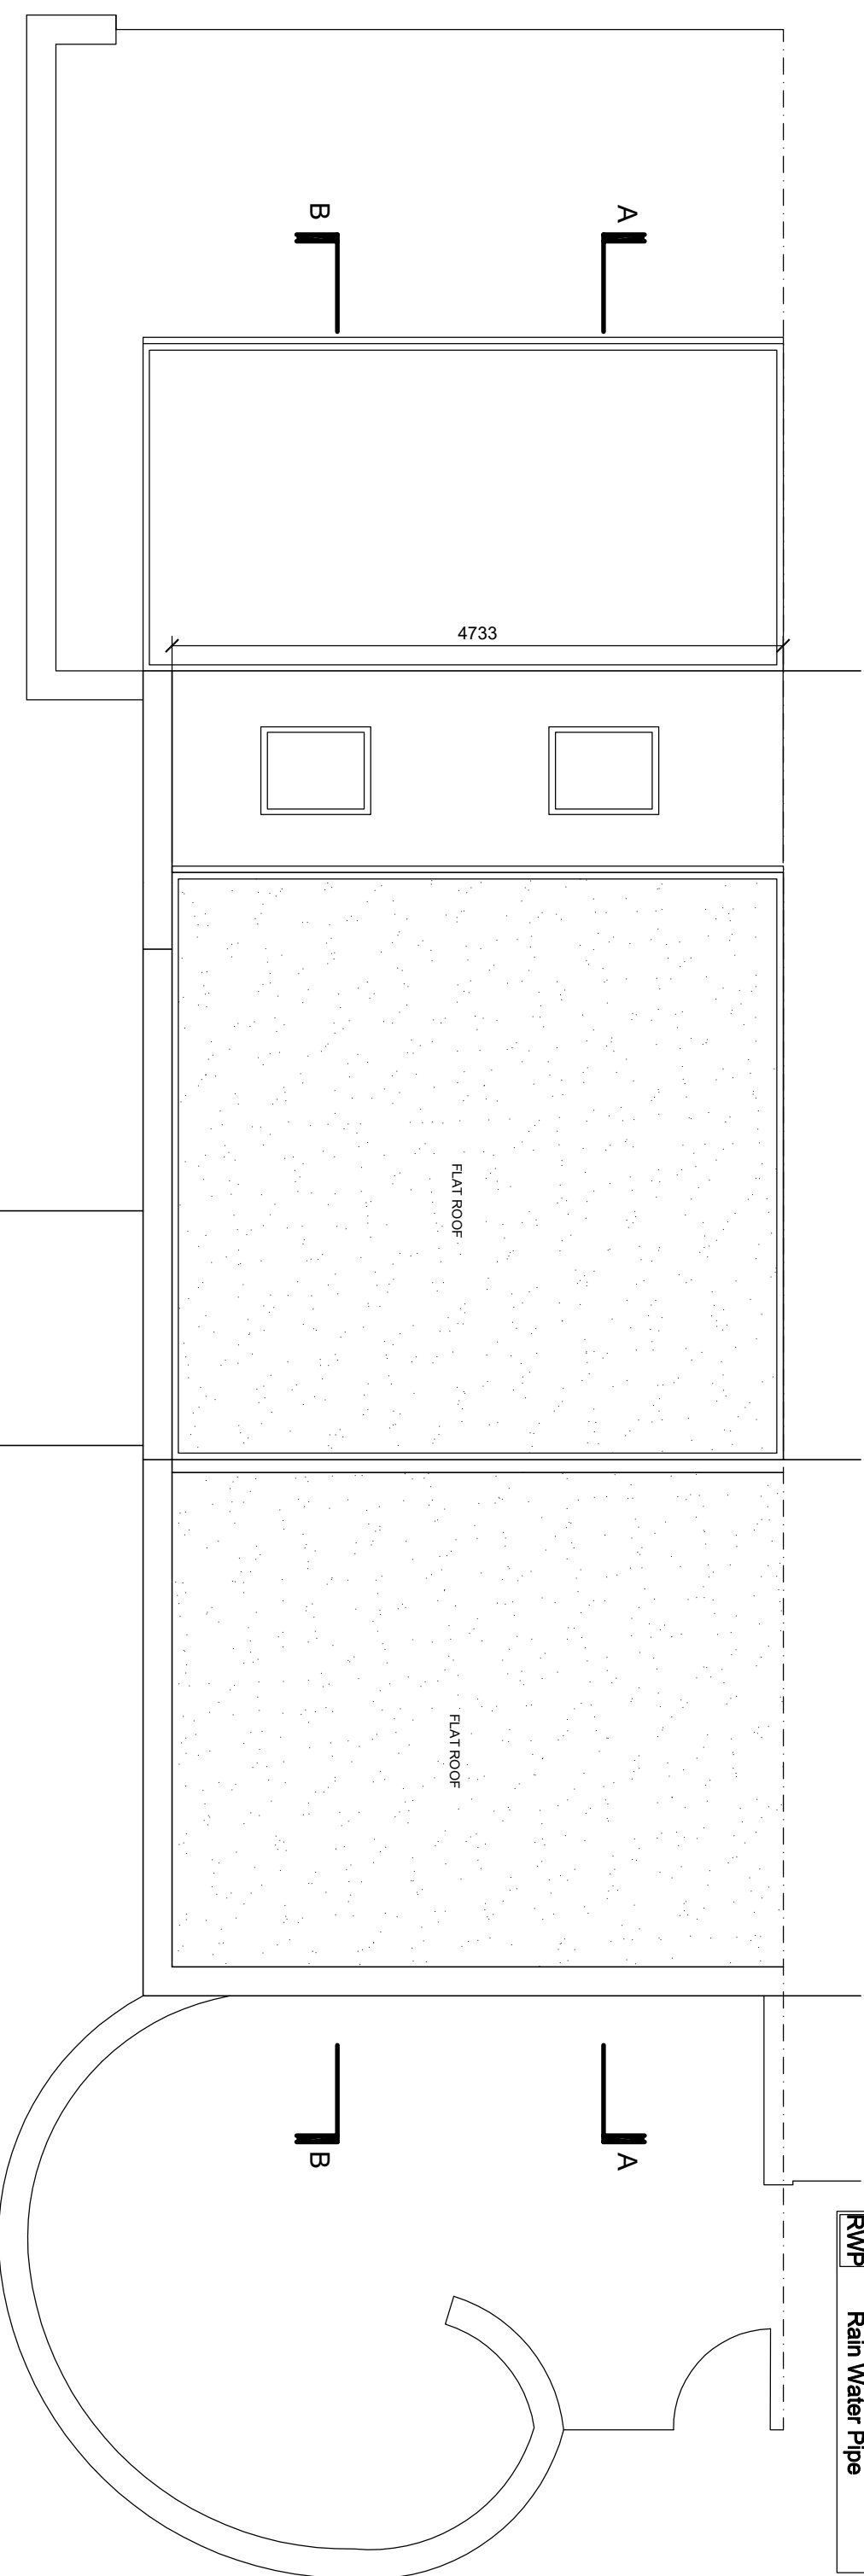

PROJECT: 65 WESTBOURNE RD, LONDON N7 8AD
DRAWING TITLE:

Proposed Roof Plan

SCALE: 1:50@A3 DRAWING NUMBER: P-09B




 







Issued for comment 24.11.17
Revision A issued for comment 13.12.17
Revision B issued for comment 11.01.18
Revision B issued for planning 25.01.18

studio seventi
ARCHITECTURE LTD

www.studioseventi.co.uk
176 Brookehowse Road
London SE6 3TP

m: 07985 507253
e: g.egbo@studioseventi.co.uk

	New Construction
	Demolition
	Ceiling Height
	Floor Level
	Sill Height
	Opening Height
	Soil Vent Pipe
	Rain Water Pipe

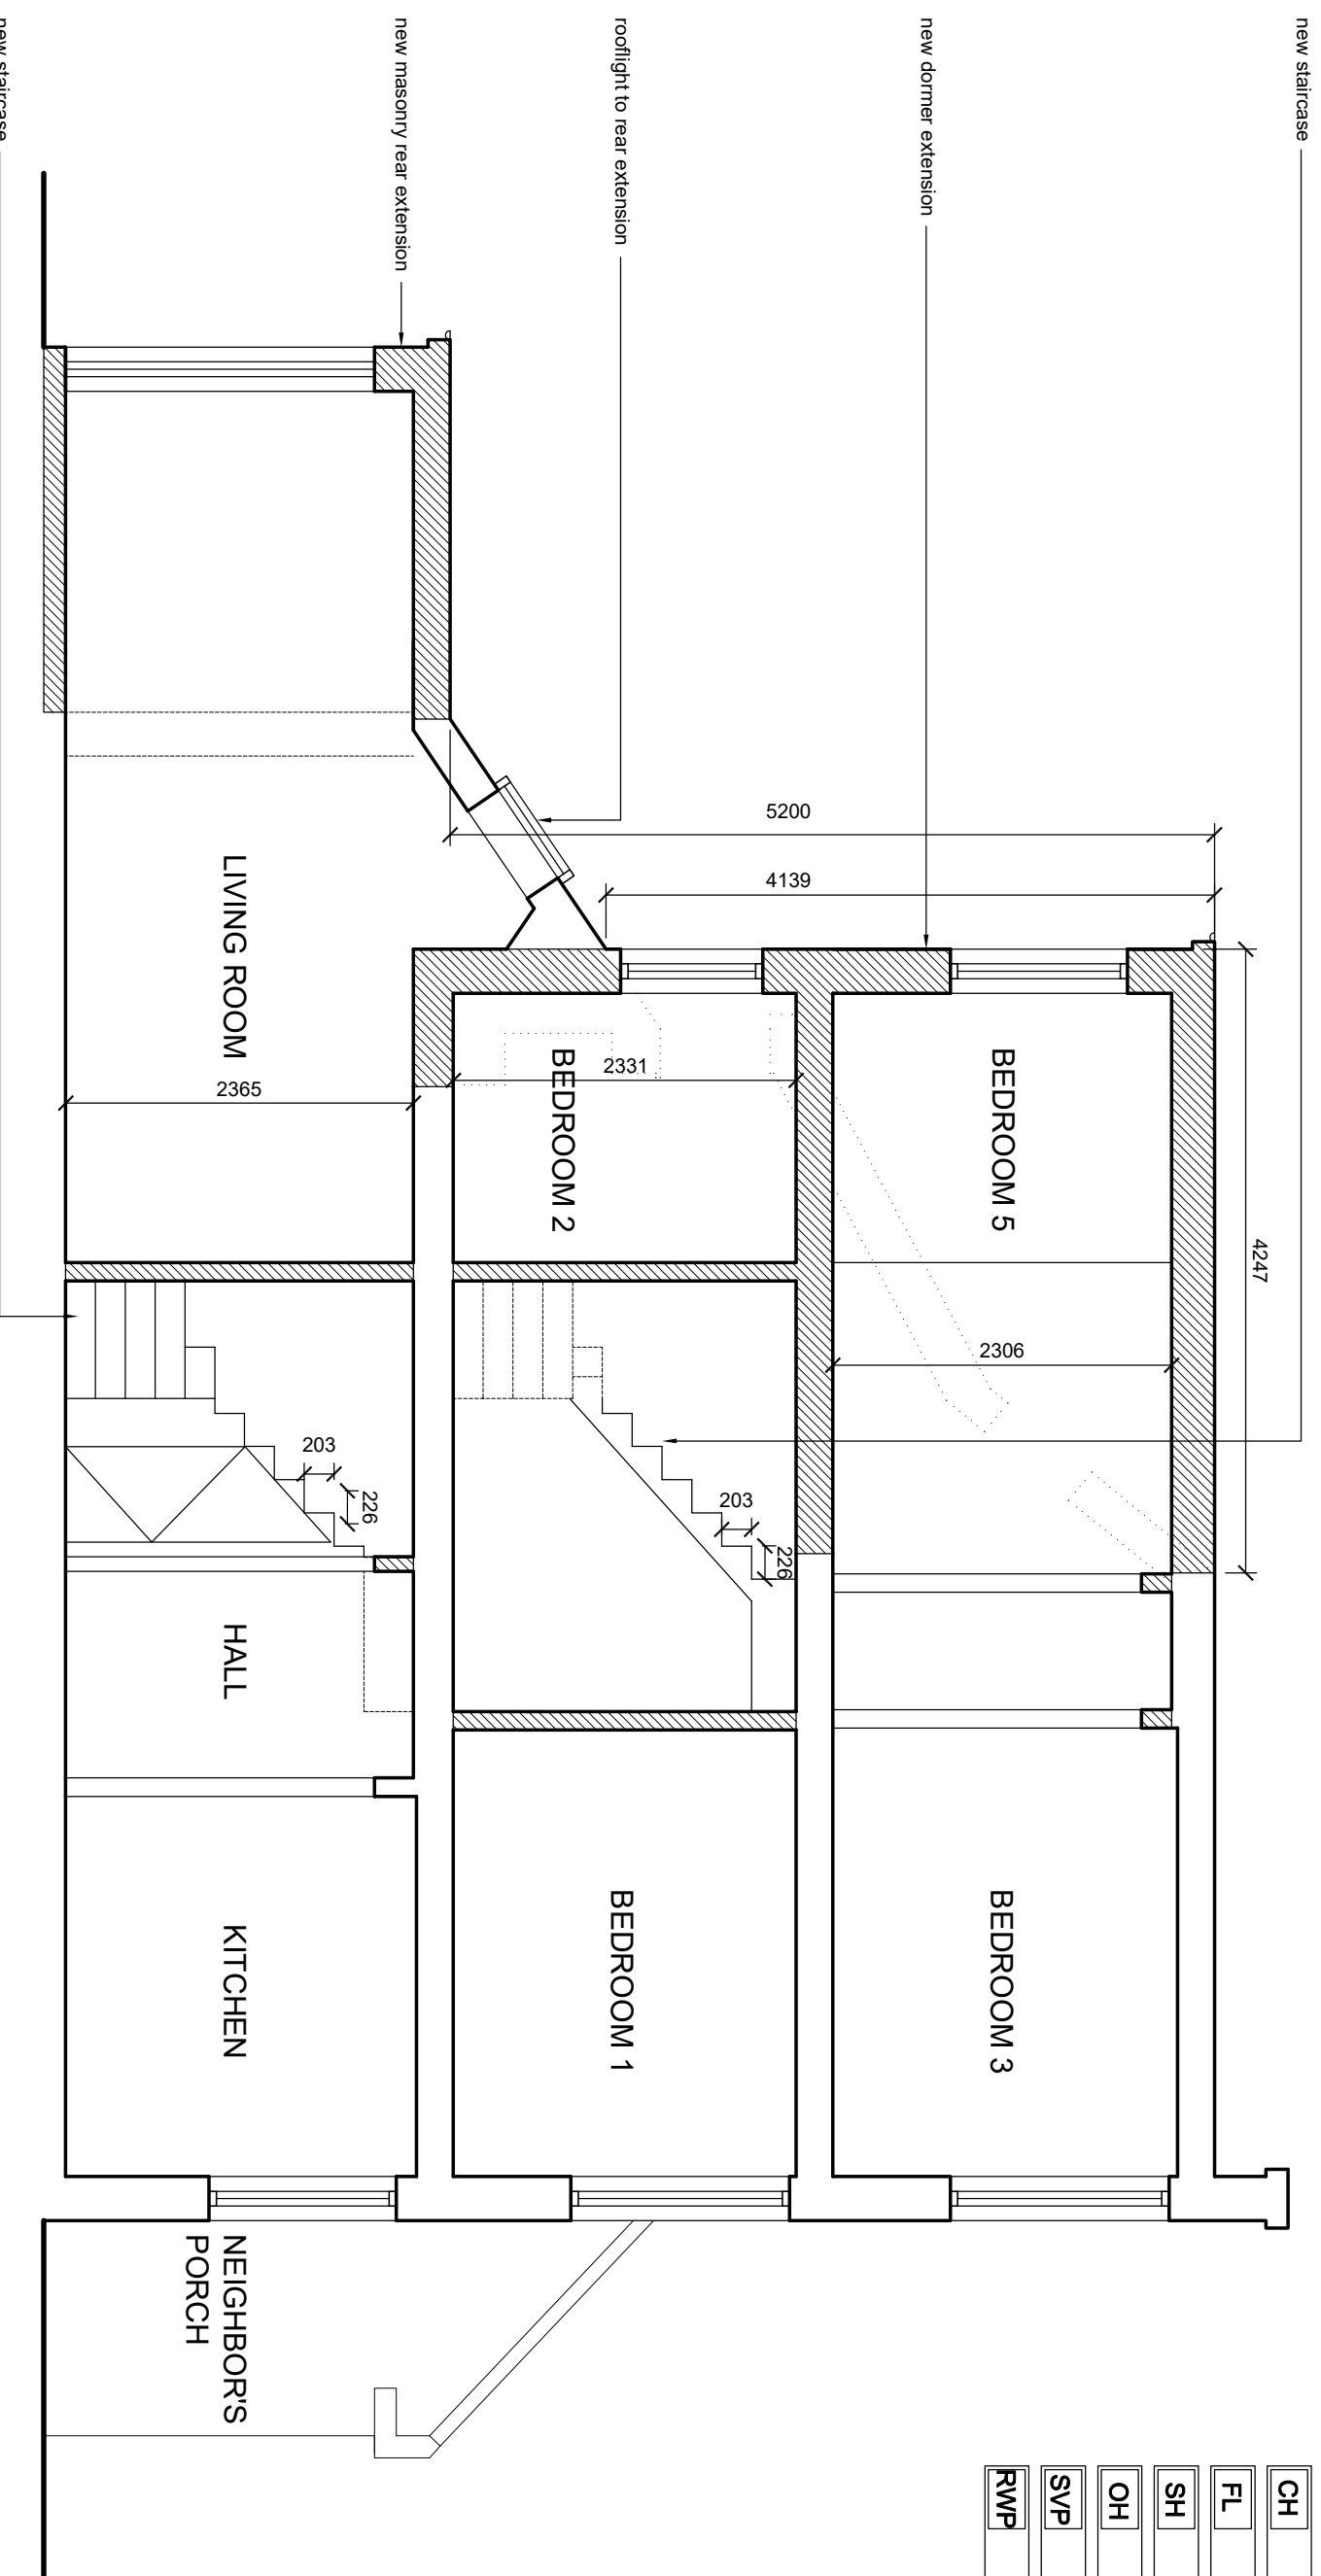

PROJECT: 65 WESTBOURNE RD, LONDON N7 8AD
DRAWING TITLE:

Proposed Section A-A'

SCALE: 1:50@A3 DRAWING NUMBER: P-10B



Issued for comment 24.11.17
Revision A issued for comment 13.12.17
Revision B issued for comment 11.01.18
Revision B issued for planning 25.01.18

studio seventi



A R C H I T E C T U R E L T D


www.studioseventi.co.uk

176 Brookehowse Road
London SE6 3TP

m: 07985 507253

e: g.egbo@studioseventi.co.uk

	New Construction
	Demolition
CH	Ceiling Height
FL	Floor Level
SH	Sill Height
OH	Opening Height
SVP	Soil Vent Pipe
RWP	Rain Water Pipe

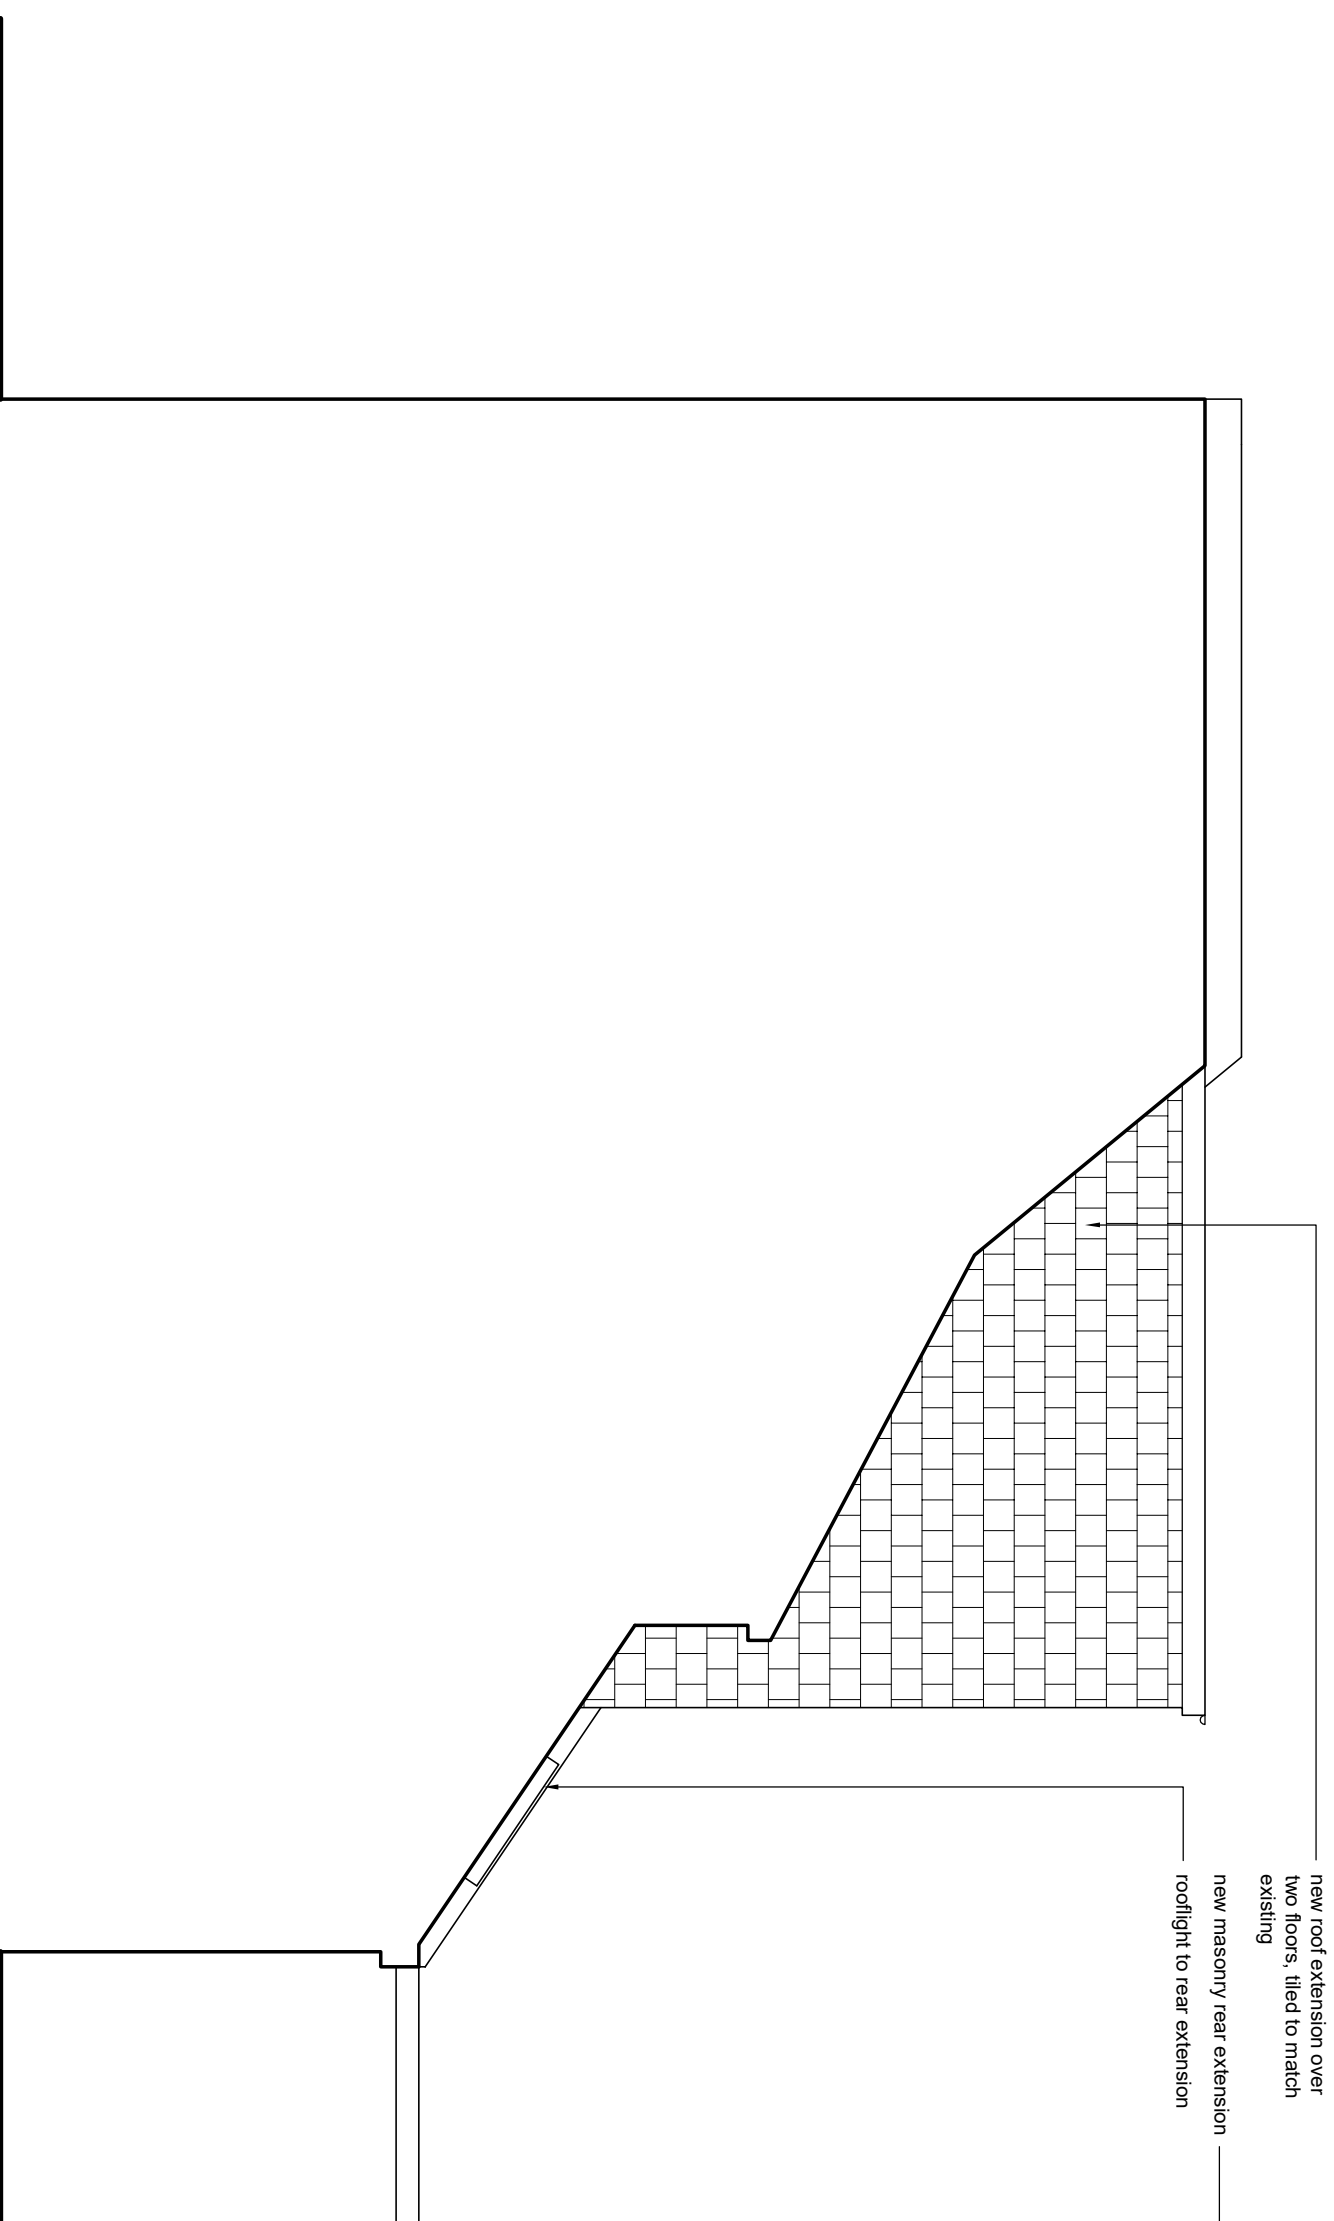

PROJECT: 65 WESTBOURNE RD, LONDON N7 8AD
DRAWING TITLE:

Proposed Side Elevation

SCALE: 1:50@A3 DRAWING NUMBER: P-12A



Issued for planning 25.01.18
Revision A issued for planning 29.01.18



studio seventi
ARCHITECTURE LTD


www.studioseventi.co.uk

176 Brookehouse Road
London SE6 3TP

m: 07985 507253

e: g.egbo@studioseventi.co.uk

	New Construction
	Demolition
CH	Ceiling Height
FL	Floor Level
SH	Sill Height
OH	Opening Height
SVP	Soil Vent Pipe
RWP	Rain Water Pipe

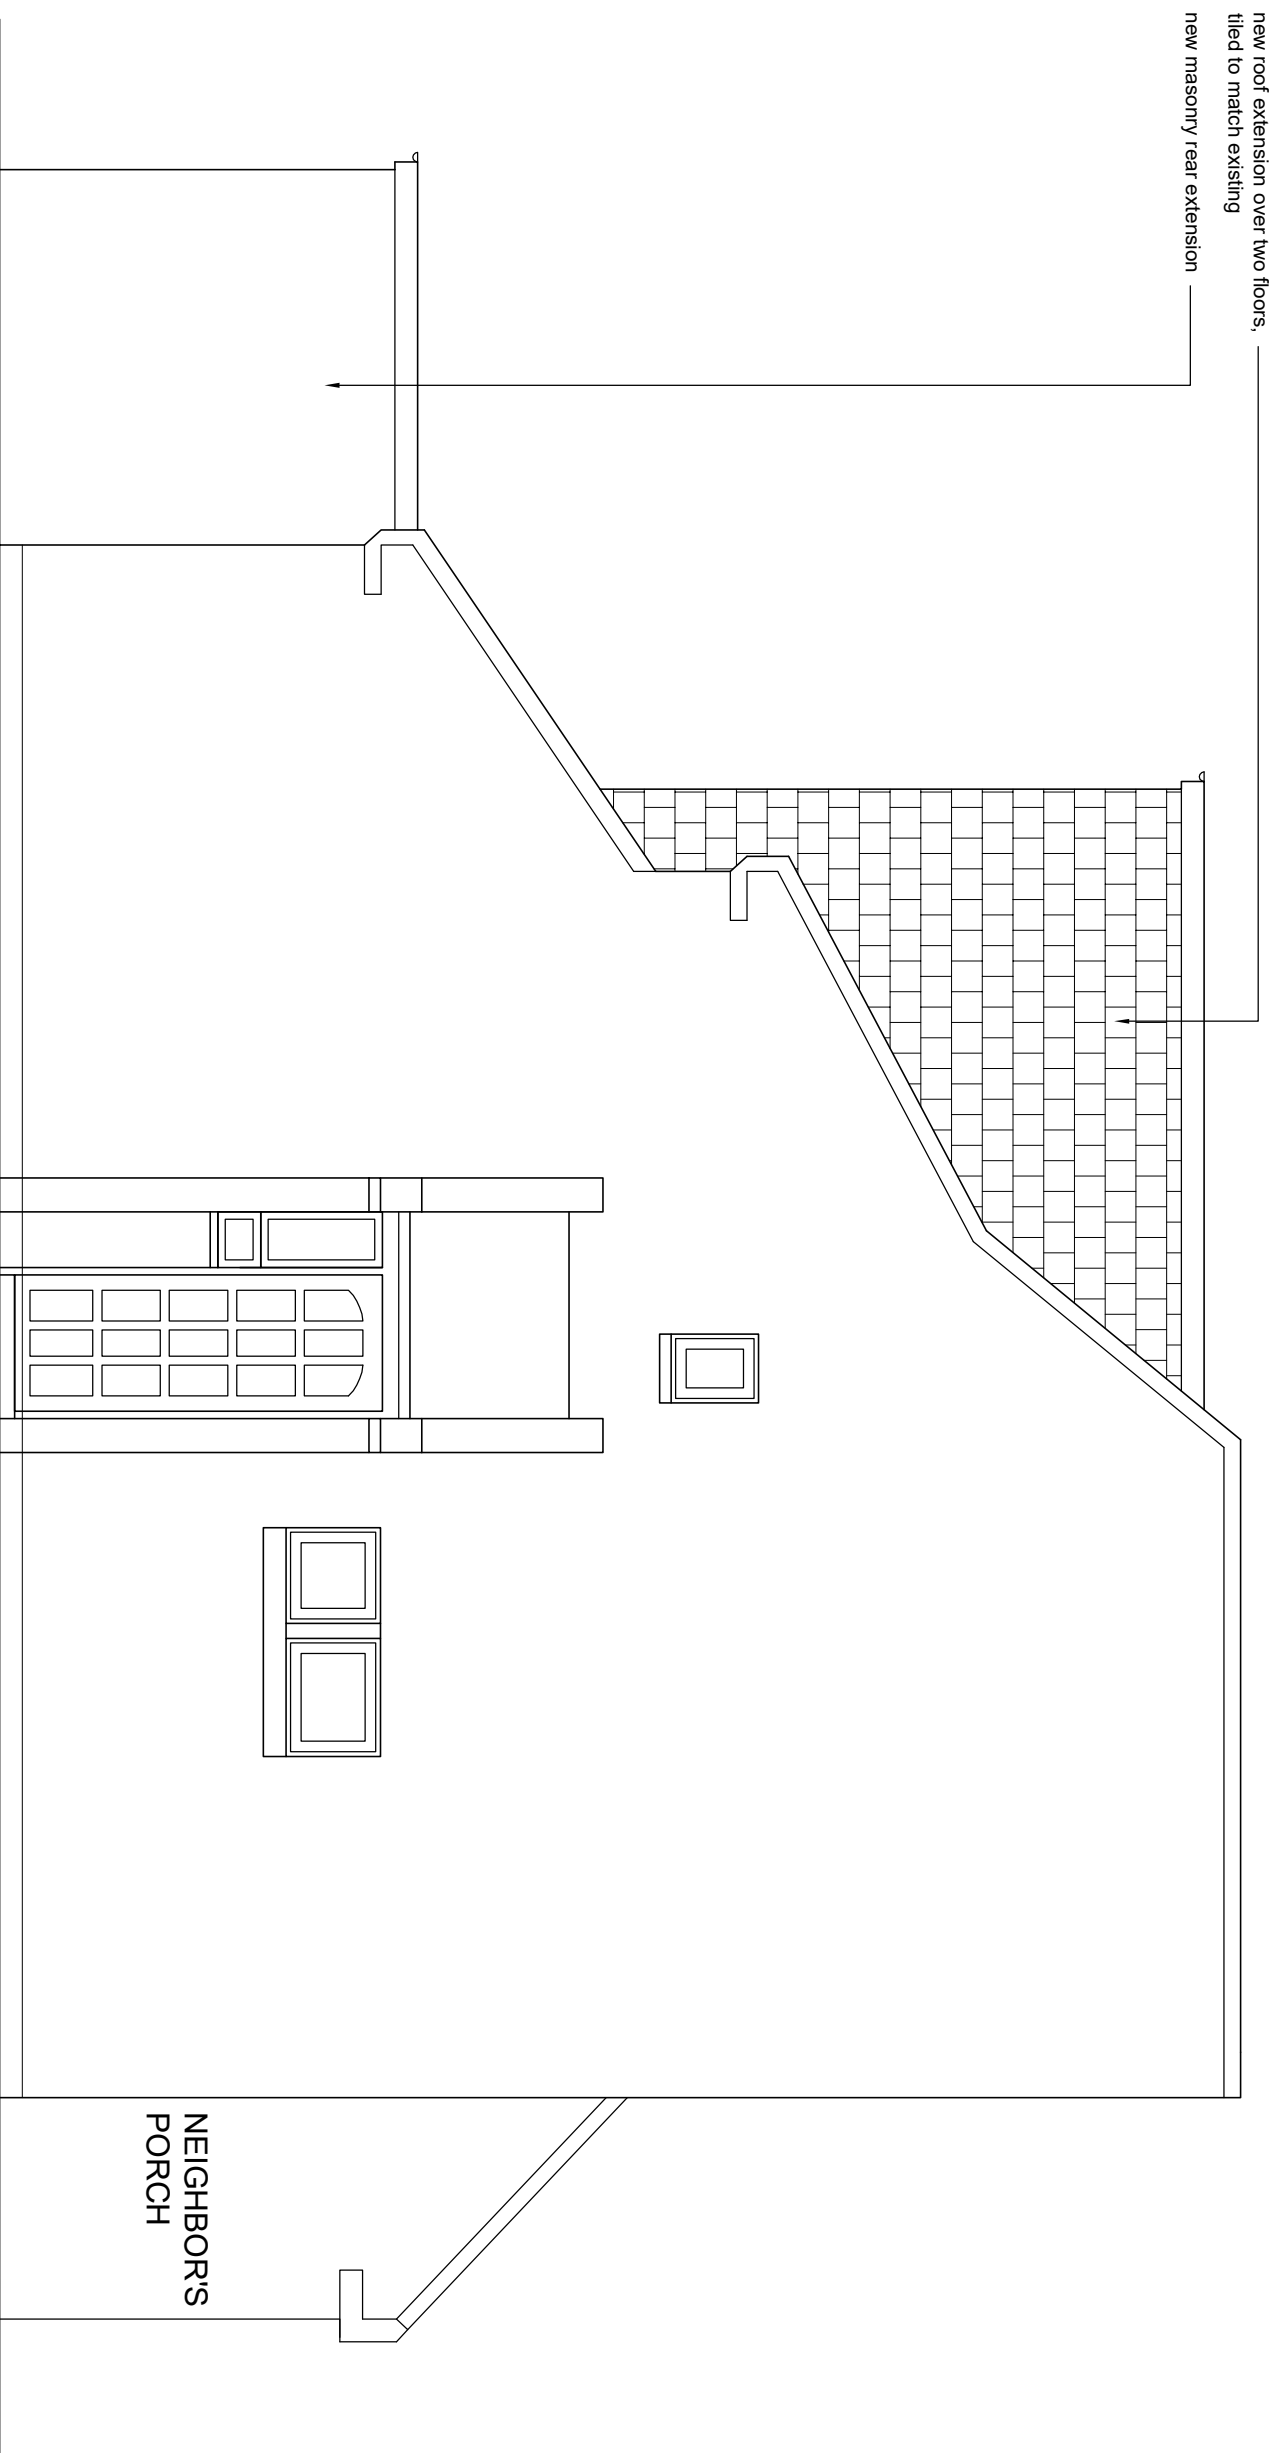

PROJECT: 65 WESTBOURNE RD, LONDON N7 8AD

DRAWING TITLE:

Proposed Side Elevation 2

SCALE: 1:50@A3 DRAWING NUMBER: P-13



Issued for planning 25.01.18

studio seventi

A R C H I T E C T U R E L T D


www.studioseventi.co.uk

176 Brookehowse Road
London SE6 3TP

m: 07985 507253

e: g.egbo@studioseventi.co.uk

new roof extension over
two floors, tiled to match
existing

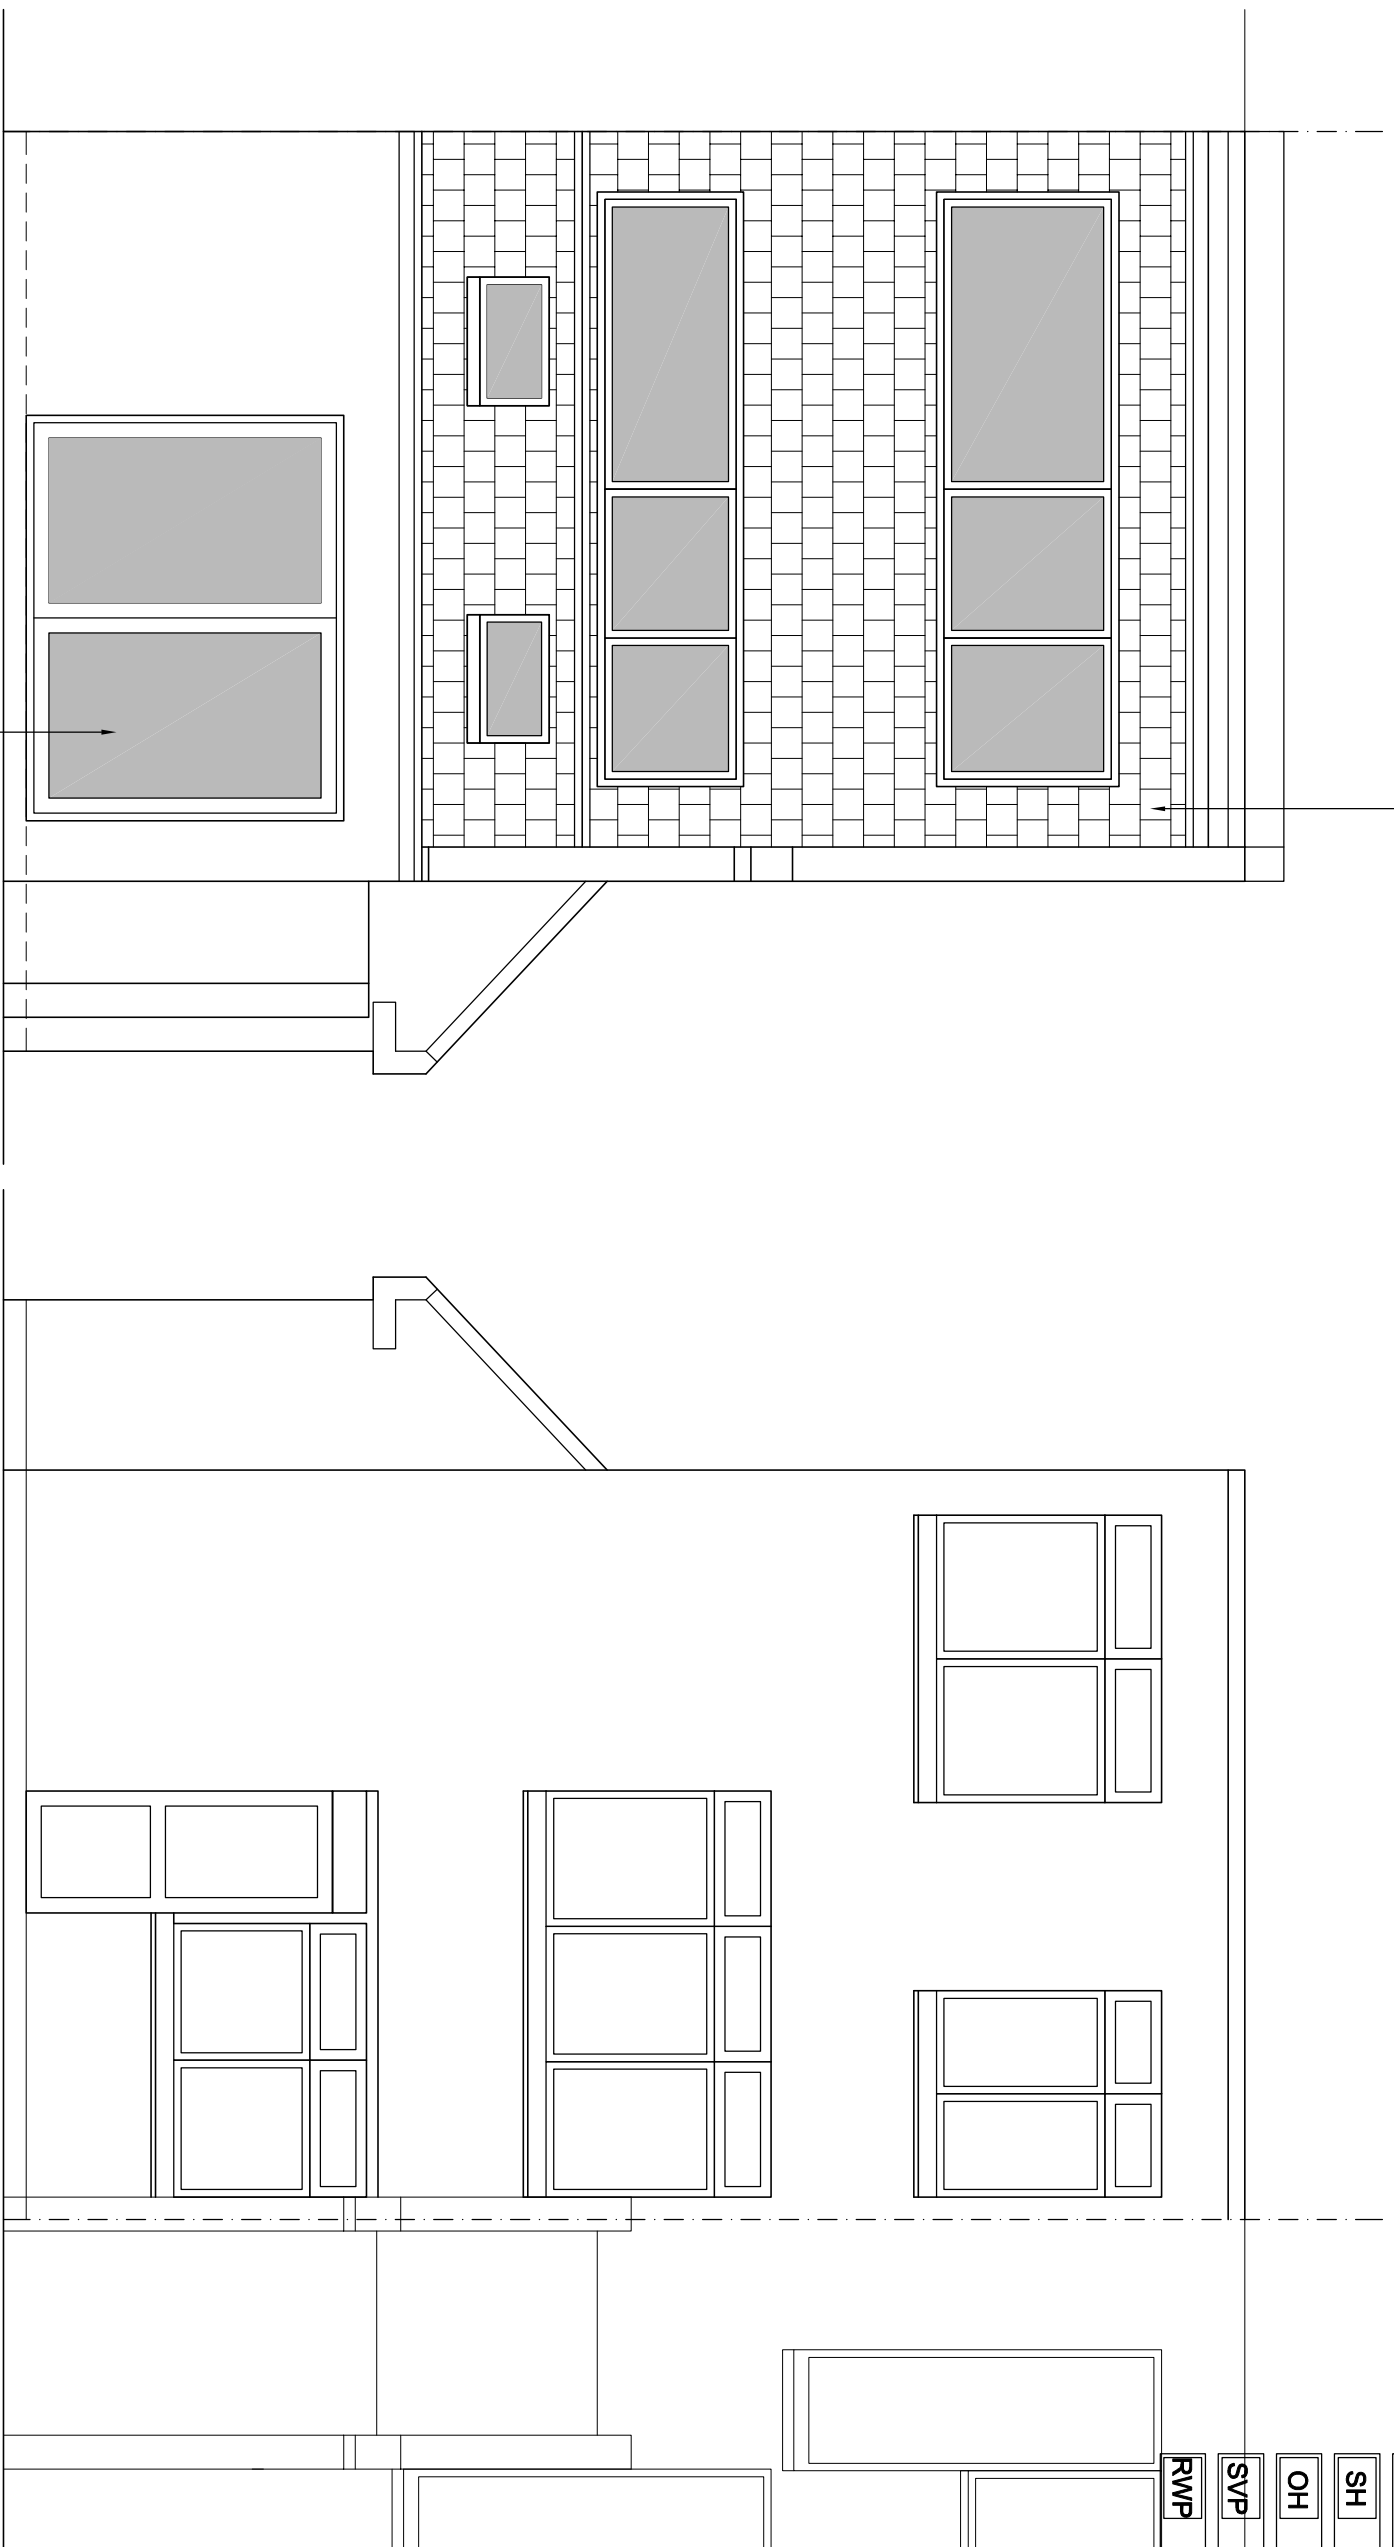

new patio door to rear
extension

	New Construction
	Demolition
CH	Ceiling Height
FL	Floor Level
SH	Sill Height
OH	Opening Height
SVP	Soil Vent Pipe
RWP	Rain Water Pipe

PROJECT: 65 WESTBOURNE RD, LONDON N7 8AD
DRAWING TITLE:

Proposed Front and Rear Elevations


 

 
 



SCALE: 1:50@A3 DRAWING NUMBER: P-14A




Issued for planning 25.01.18
Revision A issued for planning 29.01.18

studio seventi
ARCHITECTURE LTD

www.studioseventi.co.uk
176 Brookehowse Road
London SE6 3TP
m: 07985 507253
e: g.egbo@studioseventi.co.uk

	New Construction
	Demolition
	Ceiling Height
	Floor Level
	Sill Height
	Opening Height
	Soil Vent Pipe
	Rain Water Pipe

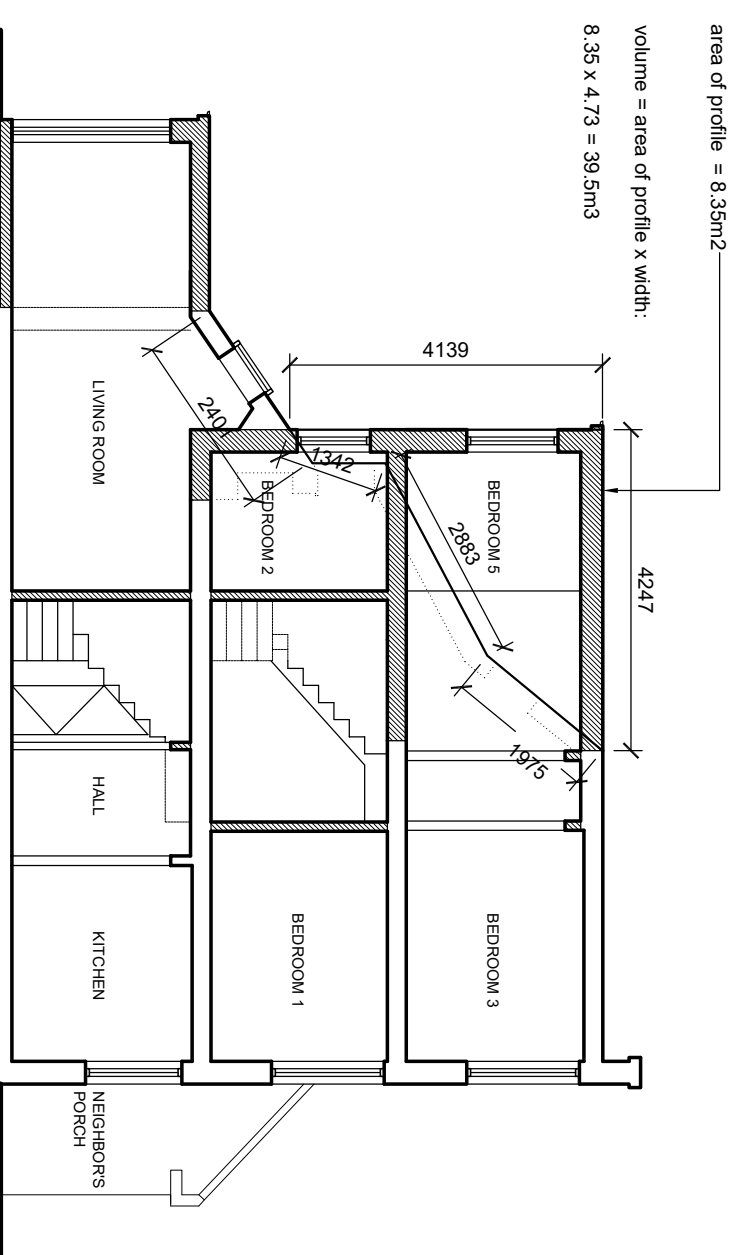

PROJECT: 65 WESTBOURNE RD, LONDON N7 8AD

DRAWING TITLE:

Volumetric Calculation

SCALE: 1:100 @ A3 DRAWING NUMBER: P-15



Issued for planning 25.01.18

studio seventi

ARCHITECTURE LTD

www.studioseventi.co.uk

176 Brookehowse Road
London SE6 3TP

m: 07985 507253

e: g.egbo@studioseventi.co.uk